


REVISIONS		
DATE	NAME	NO.

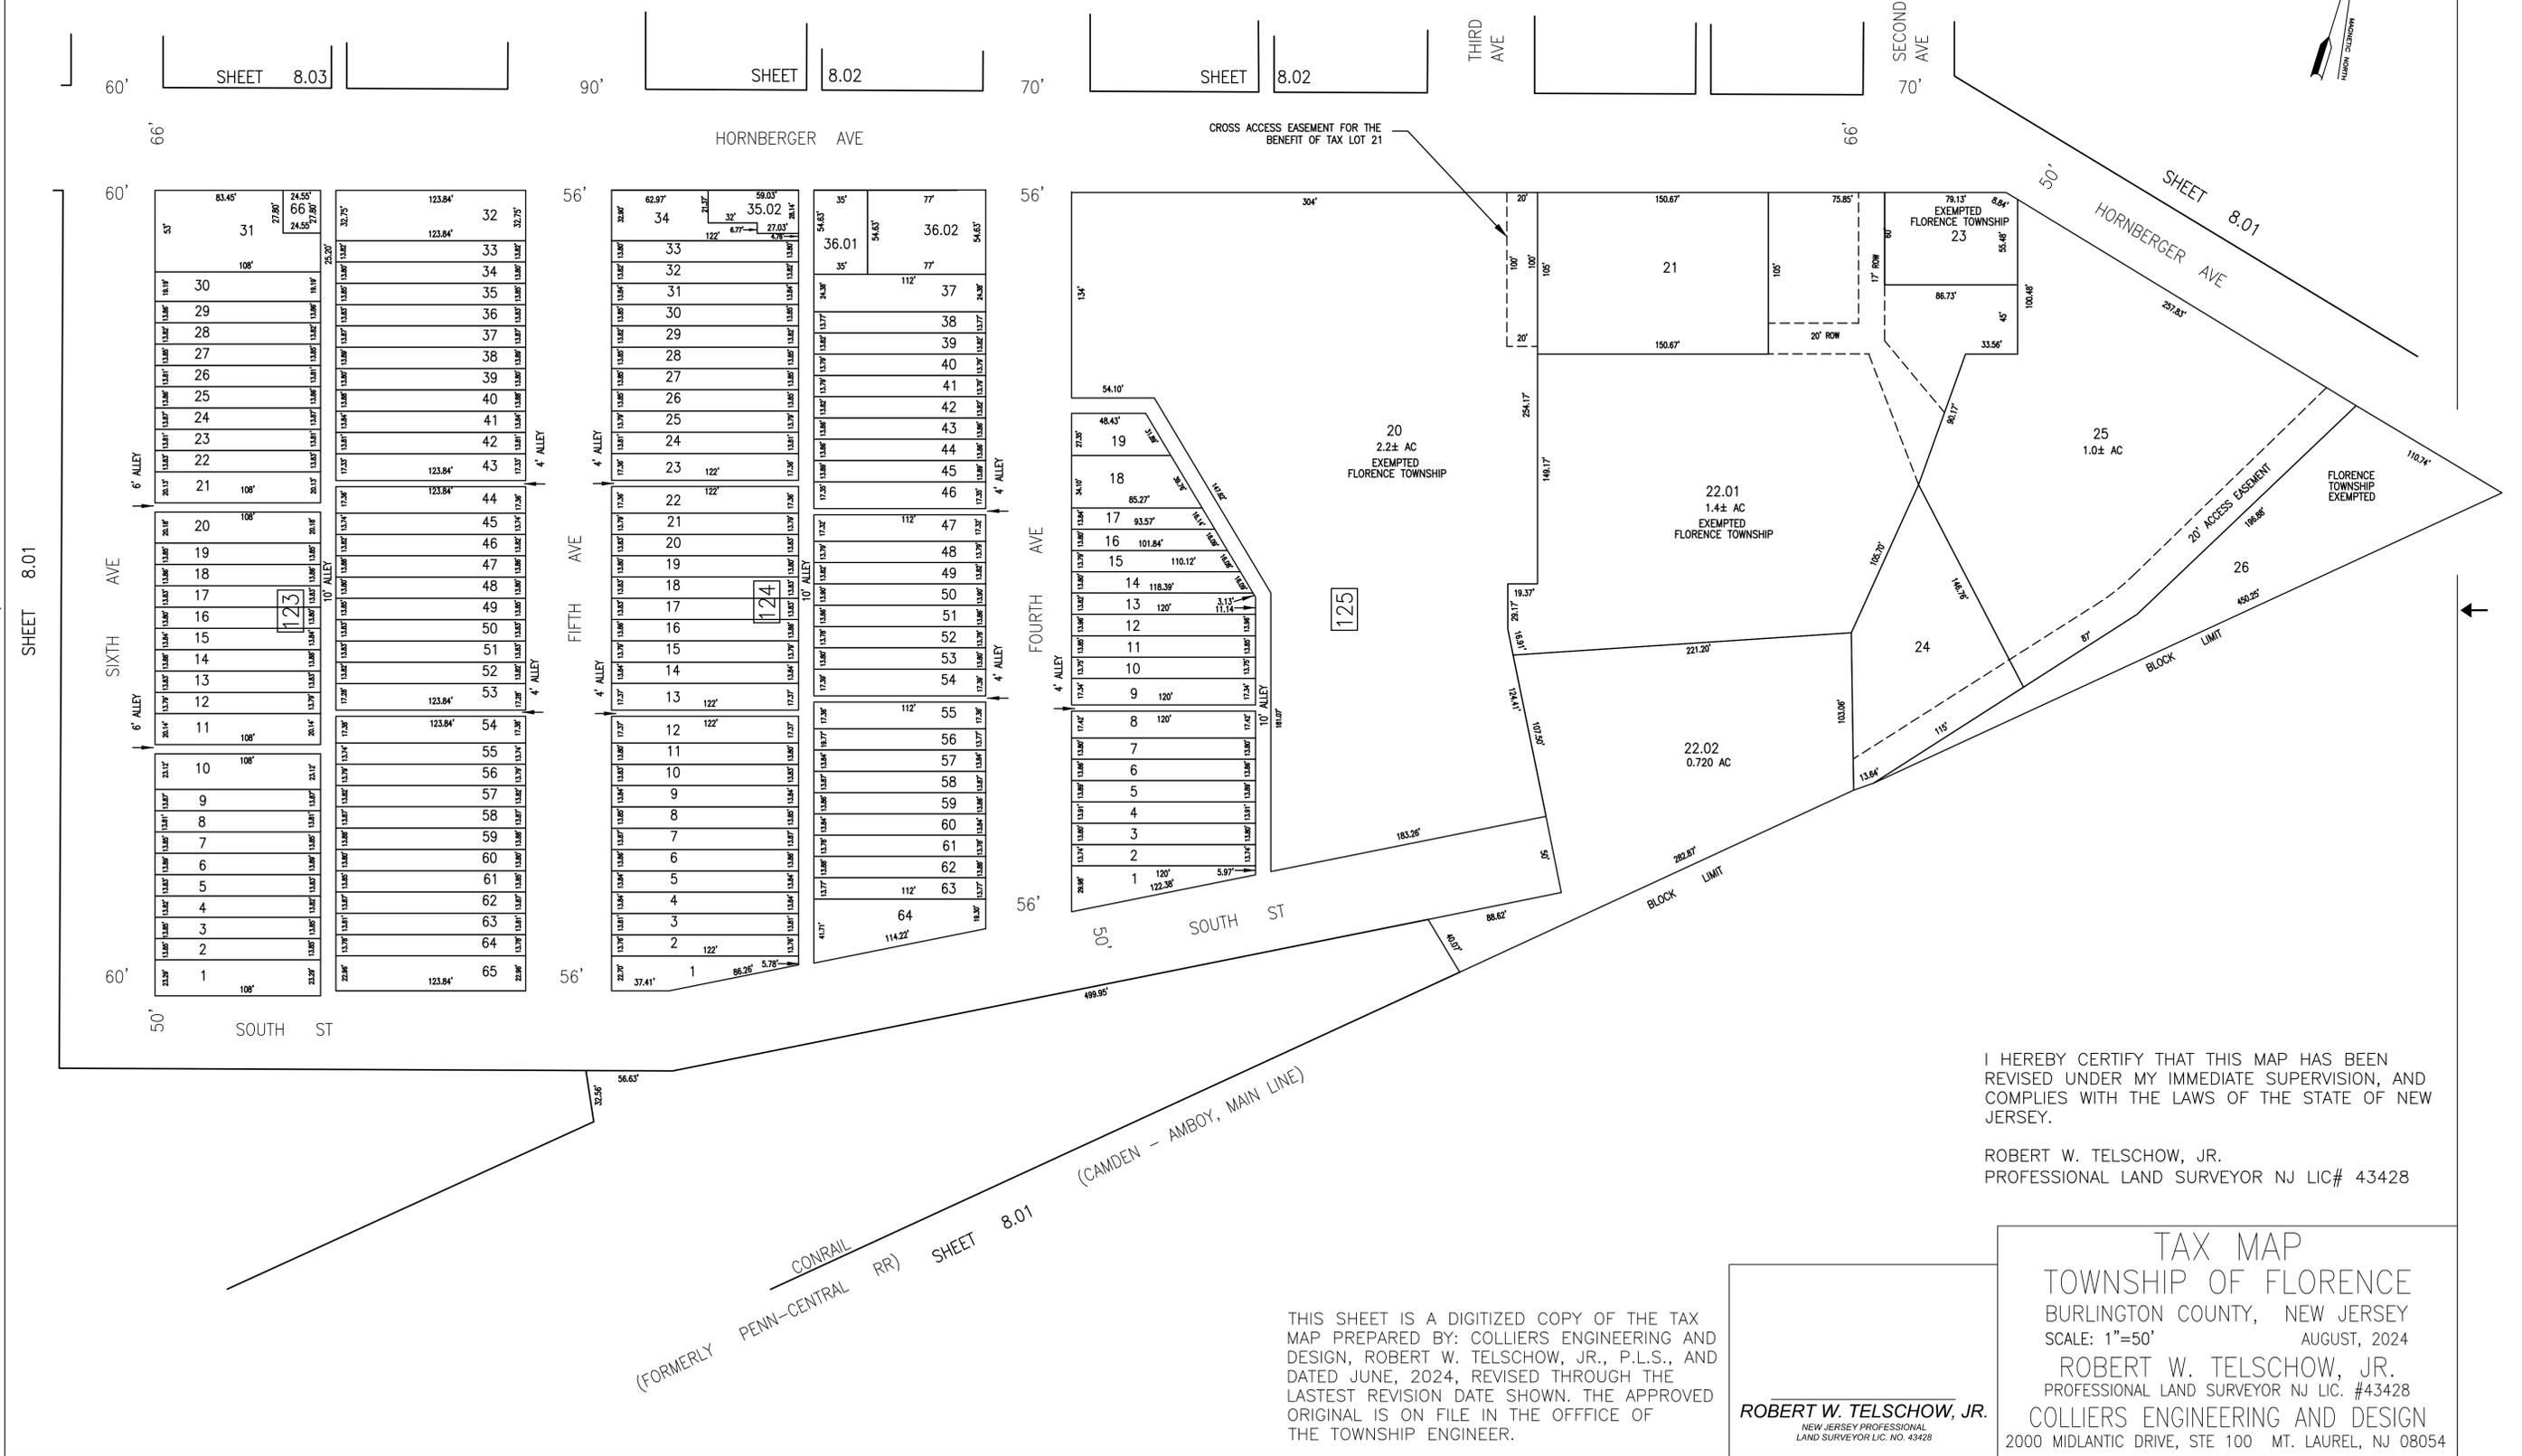

I HEREBY CERTIFY THAT THIS MAP HAS BEEN REVISED UNDER MY IMMEDIATE SUPERVISION, AND COMPLIES WITH THE LAWS OF THE STATE OF NEW JERSEY.

ROBERT W. TELSCHOW, JR.  
PROFESSIONAL LAND SURVEYOR NJ LIC# 43428

**TAX MAP**  
**TOWNSHIP OF FLORENCE**  
 BURLINGTON COUNTY, NEW JERSEY  
 SCALE: 1"=50' AUGUST, 2024  
 ROBERT W. TELSCHOW, JR.  
 PROFESSIONAL LAND SURVEYOR NJ LIC. #43428  
**COLLIERS ENGINEERING AND DESIGN**  
 2000 MIDLANTIC DRIVE, STE 100 MT. LAUREL, NJ 08054

THIS SHEET IS A DIGITIZED COPY OF THE TAX MAP PREPARED BY: COLLIERS ENGINEERING AND DESIGN, ROBERT W. TELSCHOW, JR., P.L.S., AND DATED JUNE, 2024, REVISED THROUGH THE LATEST REVISION DATE SHOWN. THE APPROVED ORIGINAL IS ON FILE IN THE OFFICE OF THE TOWNSHIP ENGINEER.

**ROBERT W. TELSCHOW, JR.**  
 NEW JERSEY PROFESSIONAL LAND SURVEYOR LIC. NO. 43428

CONRAIL  
 (FORMERLY PENN-CENTRAL RR) SHEET 8.01  
 (CAMDEN - AMBOY, MAIN LINE)