
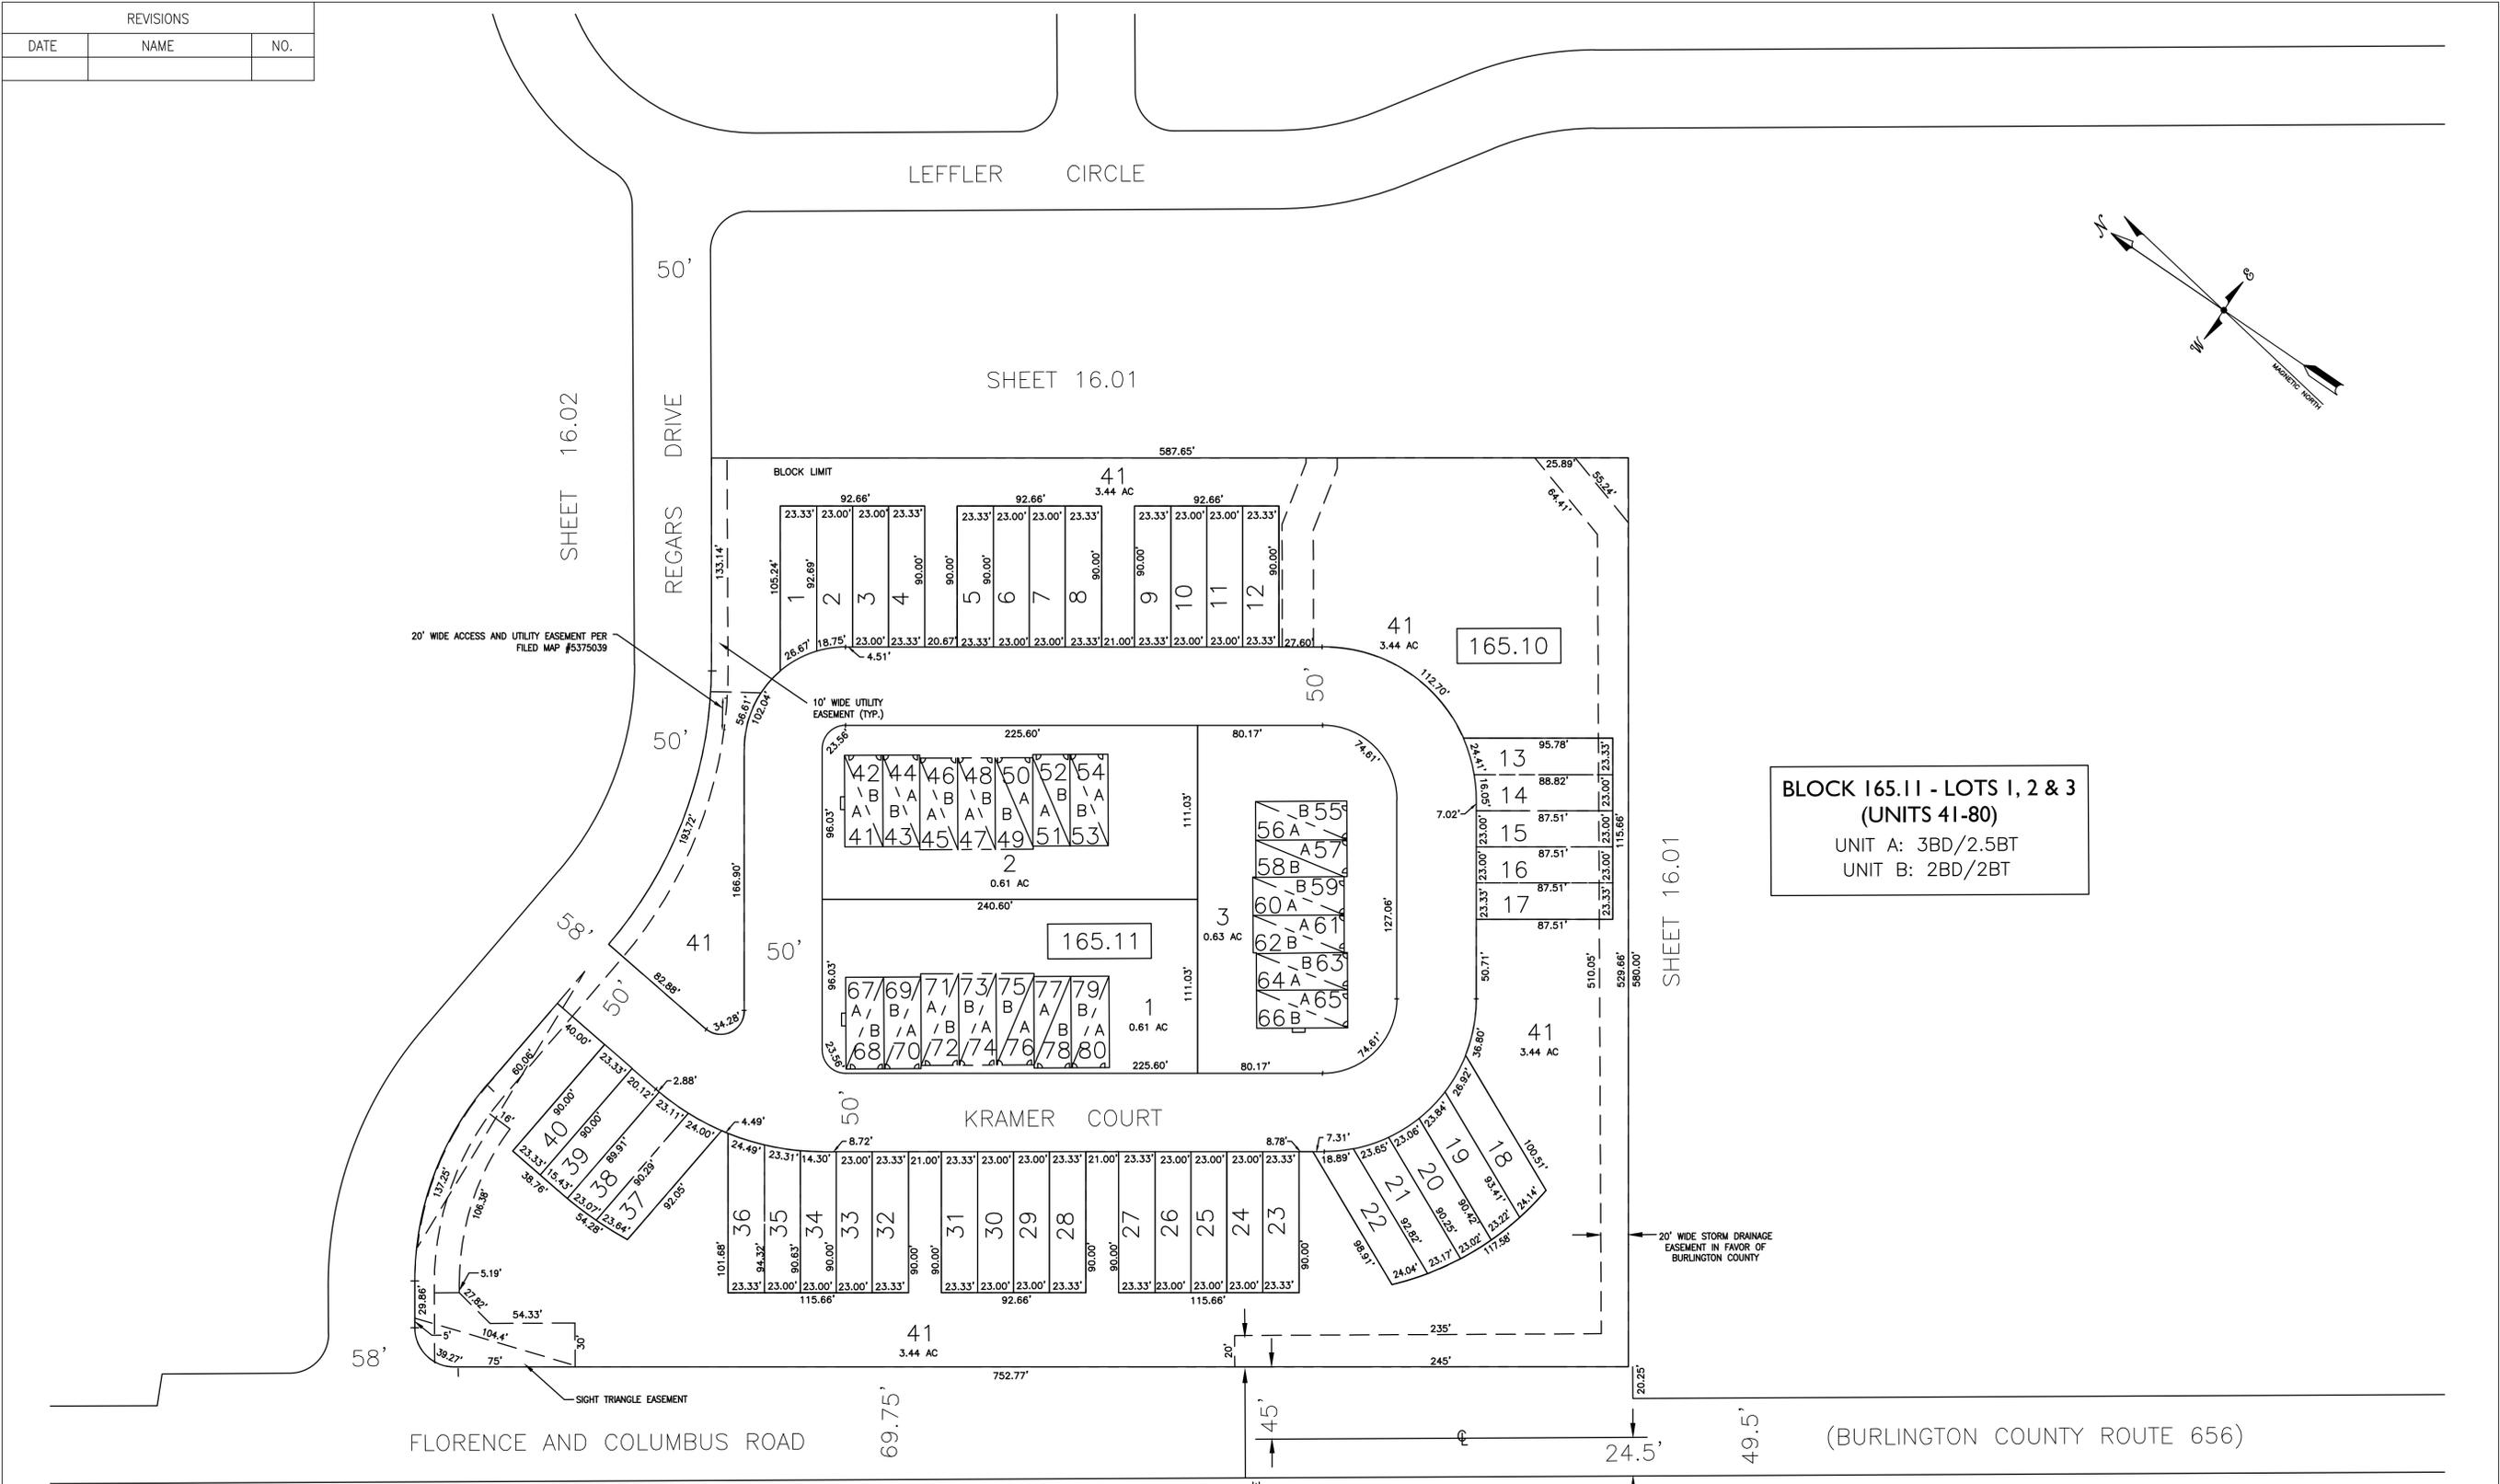


REVISIONS		
DATE	NAME	NO.

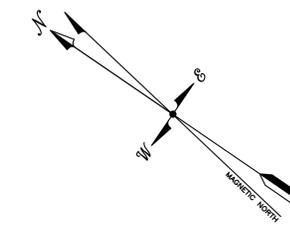

I HEREBY CERTIFY THAT THIS MAP HAS BEEN REVISED UNDER MY IMMEDIATE SUPERVISION, AND COMPLIES WITH THE LAWS OF THE STATE OF NEW JERSEY.

ROBERT W. TELSCHOW, JR.
 PROFESSIONAL LAND SURVEYOR NJ LIC# 43428

THIS SHEET IS A DIGITIZED COPY OF THE TAX MAP PREPARED BY: COLLIER'S ENGINEERING AND DESIGN, ROBERT W. TELSCHOW, JR., P.L.S., AND DATED JUNE, 2024, REVISED THROUGH THE LATEST REVISION DATE SHOWN. THE APPROVED ORIGINAL IS ON FILE IN THE OFFICE OF THE TOWNSHIP ENGINEER.

ROBERT W. TELSCHOW, JR.
 NEW JERSEY PROFESSIONAL LAND SURVEYOR LIC. NO. 43428

TAX MAP
 TOWNSHIP OF FLORENCE
 BURLINGTON COUNTY, NEW JERSEY
 SCALE: 1"=50' AUGUST, 2024
 ROBERT W. TELSCHOW, JR.
 PROFESSIONAL LAND SURVEYOR NJ LIC. #43428
 COLLIER'S ENGINEERING AND DESIGN
 2000 MIDLANTIC DRIVE, STE 100 MT. LAUREL, NJ 08054