
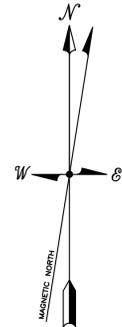


REVISIONS		
DATE	NAME	NO.

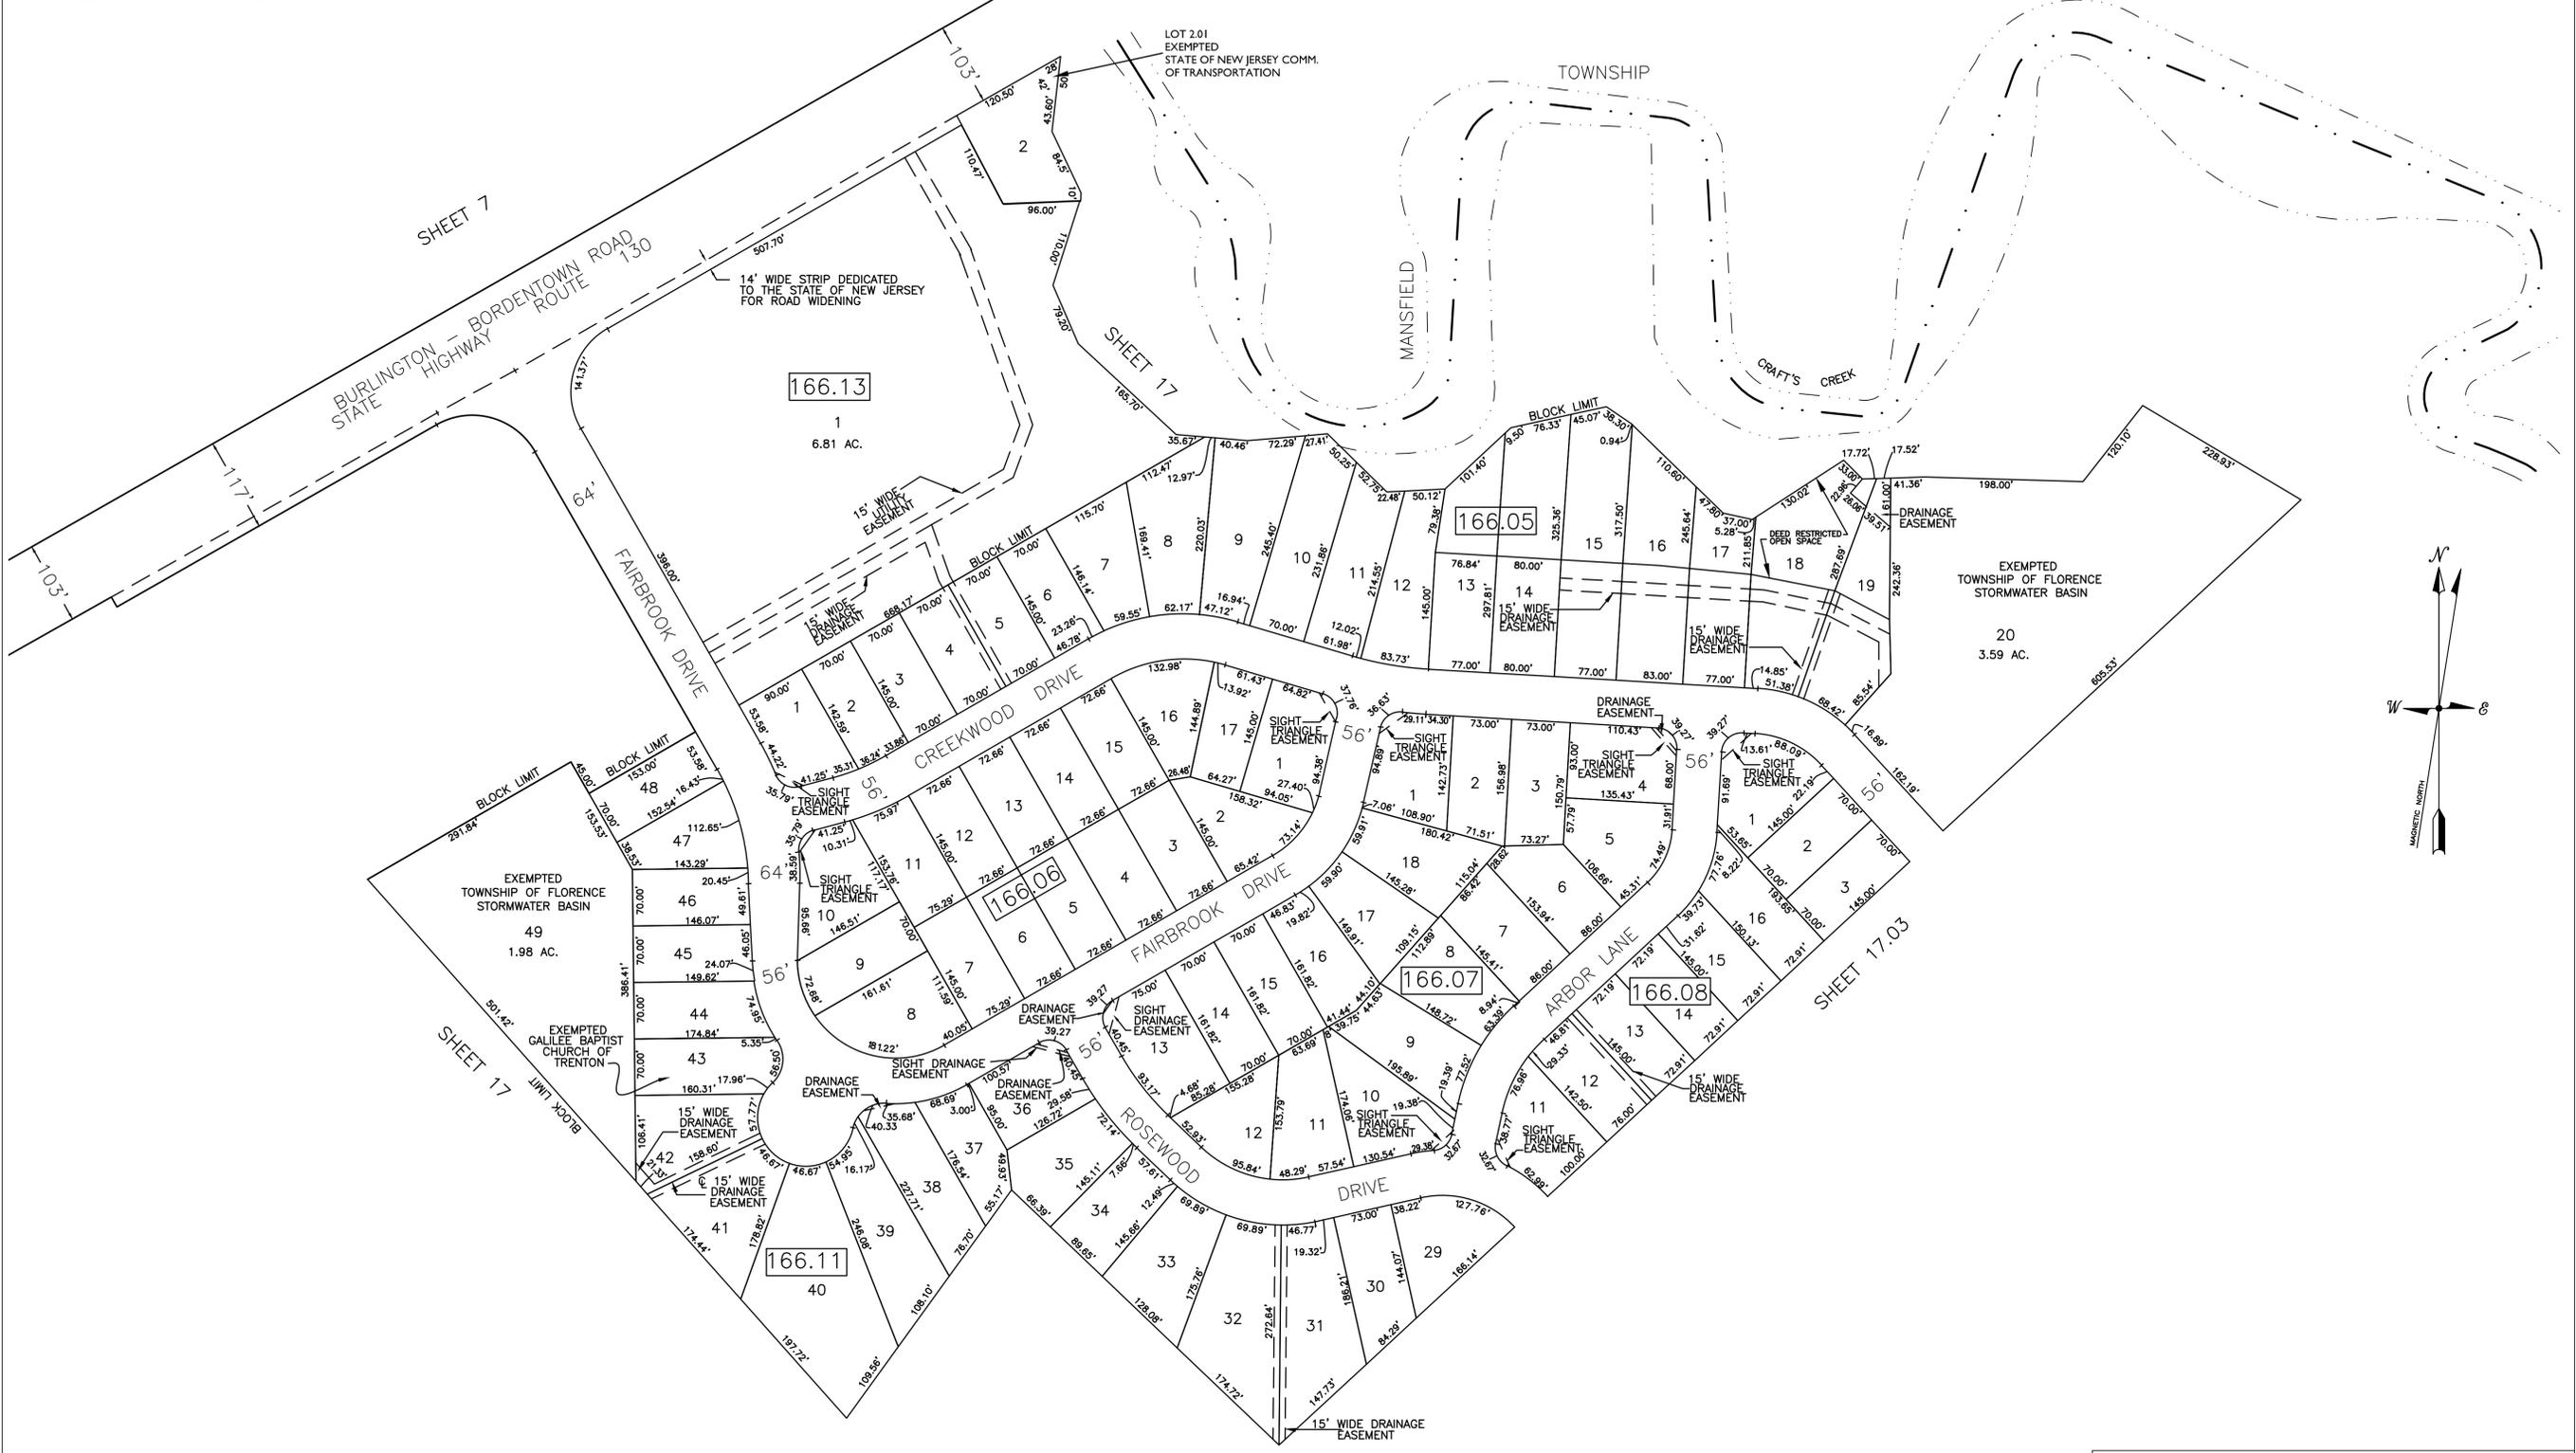

I HEREBY CERTIFY THAT THIS MAP HAS BEEN REVISED UNDER MY IMMEDIATE SUPERVISION, AND COMPLIES WITH THE LAWS OF THE STATE OF NEW JERSEY.

ROBERT W. TELSCHOW, JR.  
PROFESSIONAL LAND SURVEYOR NJ LIC# 43428

THIS SHEET IS A DIGITIZED COPY OF THE TAX MAP PREPARED BY: COLLIER'S ENGINEERING AND DESIGN, ROBERT W. TELSCHOW, JR., P.L.S., AND DATED JUNE, 2024, REVISED THROUGH THE LATEST REVISION DATE SHOWN. THE APPROVED ORIGINAL IS ON FILE IN THE OFFICE OF THE TOWNSHIP ENGINEER.

**ROBERT W. TELSCHOW, JR.**  
NEW JERSEY PROFESSIONAL  
LAND SURVEYOR LIC. NO. 43428

**TAX MAP**  
TOWNSHIP OF FLORENCE  
BURLINGTON COUNTY, NEW JERSEY  
SCALE: 1"=100' AUGUST, 2024  
ROBERT W. TELSCHOW, JR.  
PROFESSIONAL LAND SURVEYOR NJ LIC. #43428  
COLLIERS ENGINEERING AND DESIGN  
2000 MIDLANTIC DRIVE, STE 100 MT. LAUREL, NJ 08054